




征地面积约 32.33 亩。

道路左侧新增用地范围



道路右侧新增用地范围

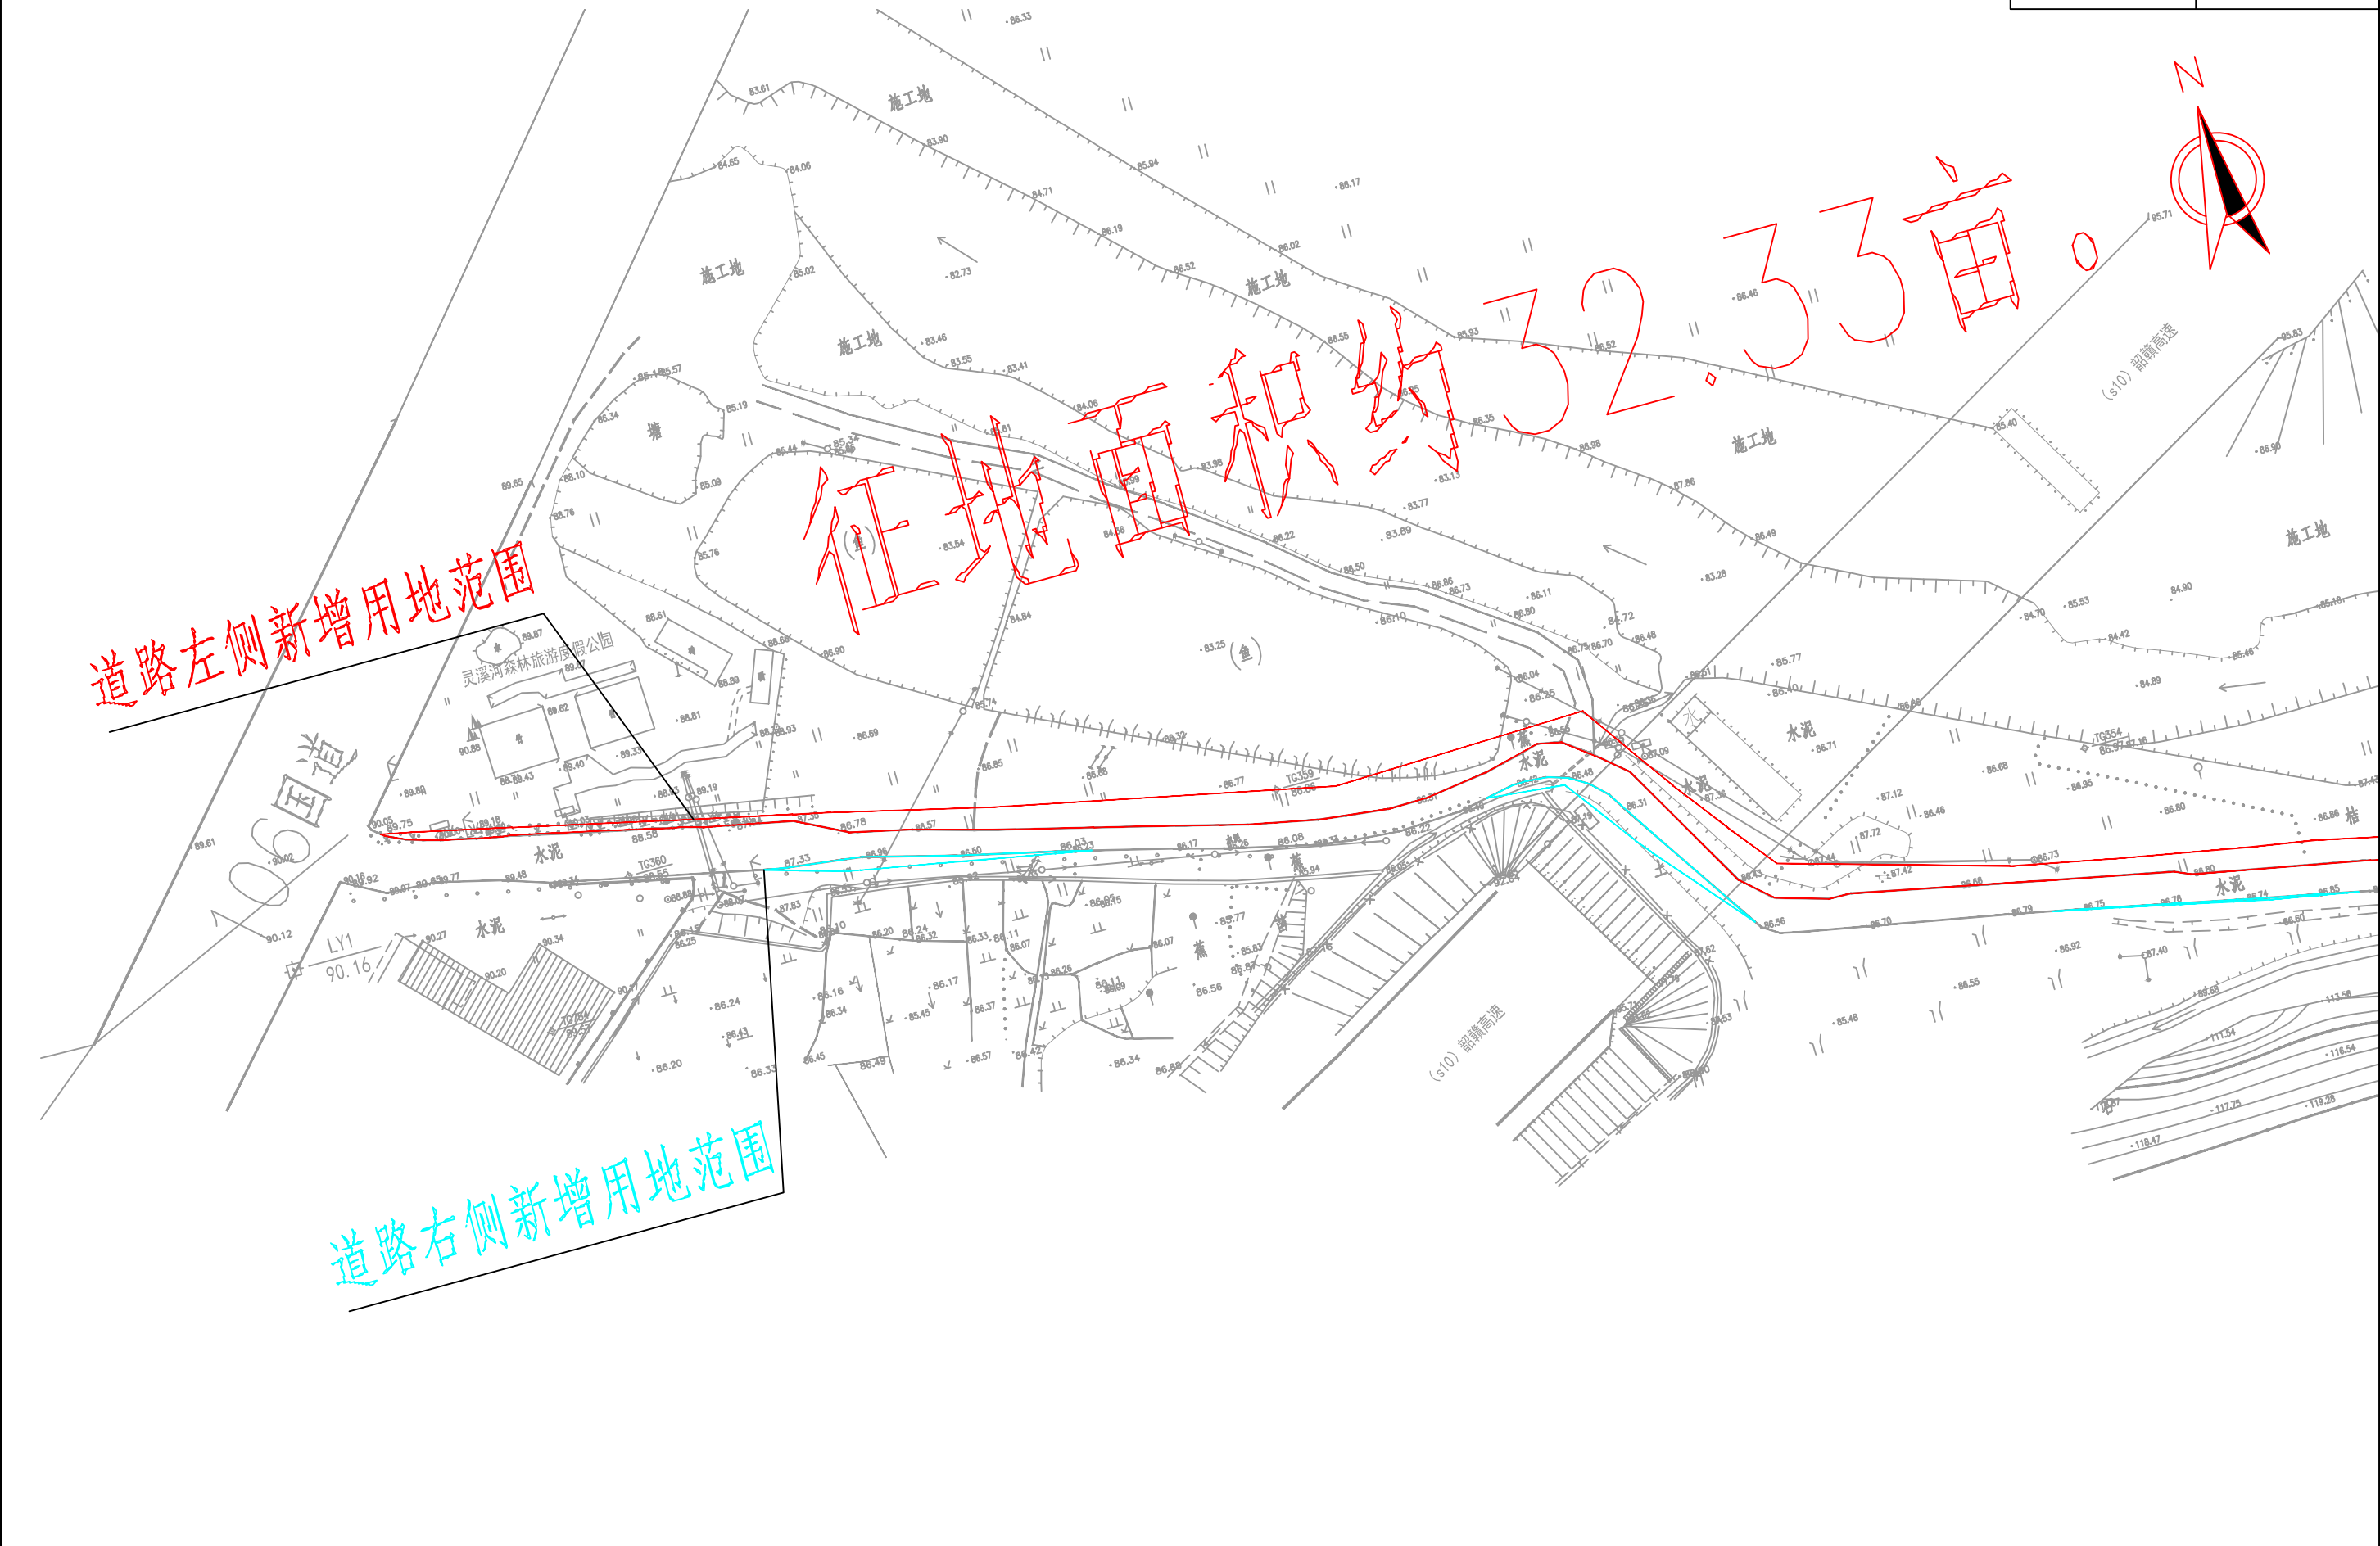



约 52.33 亩

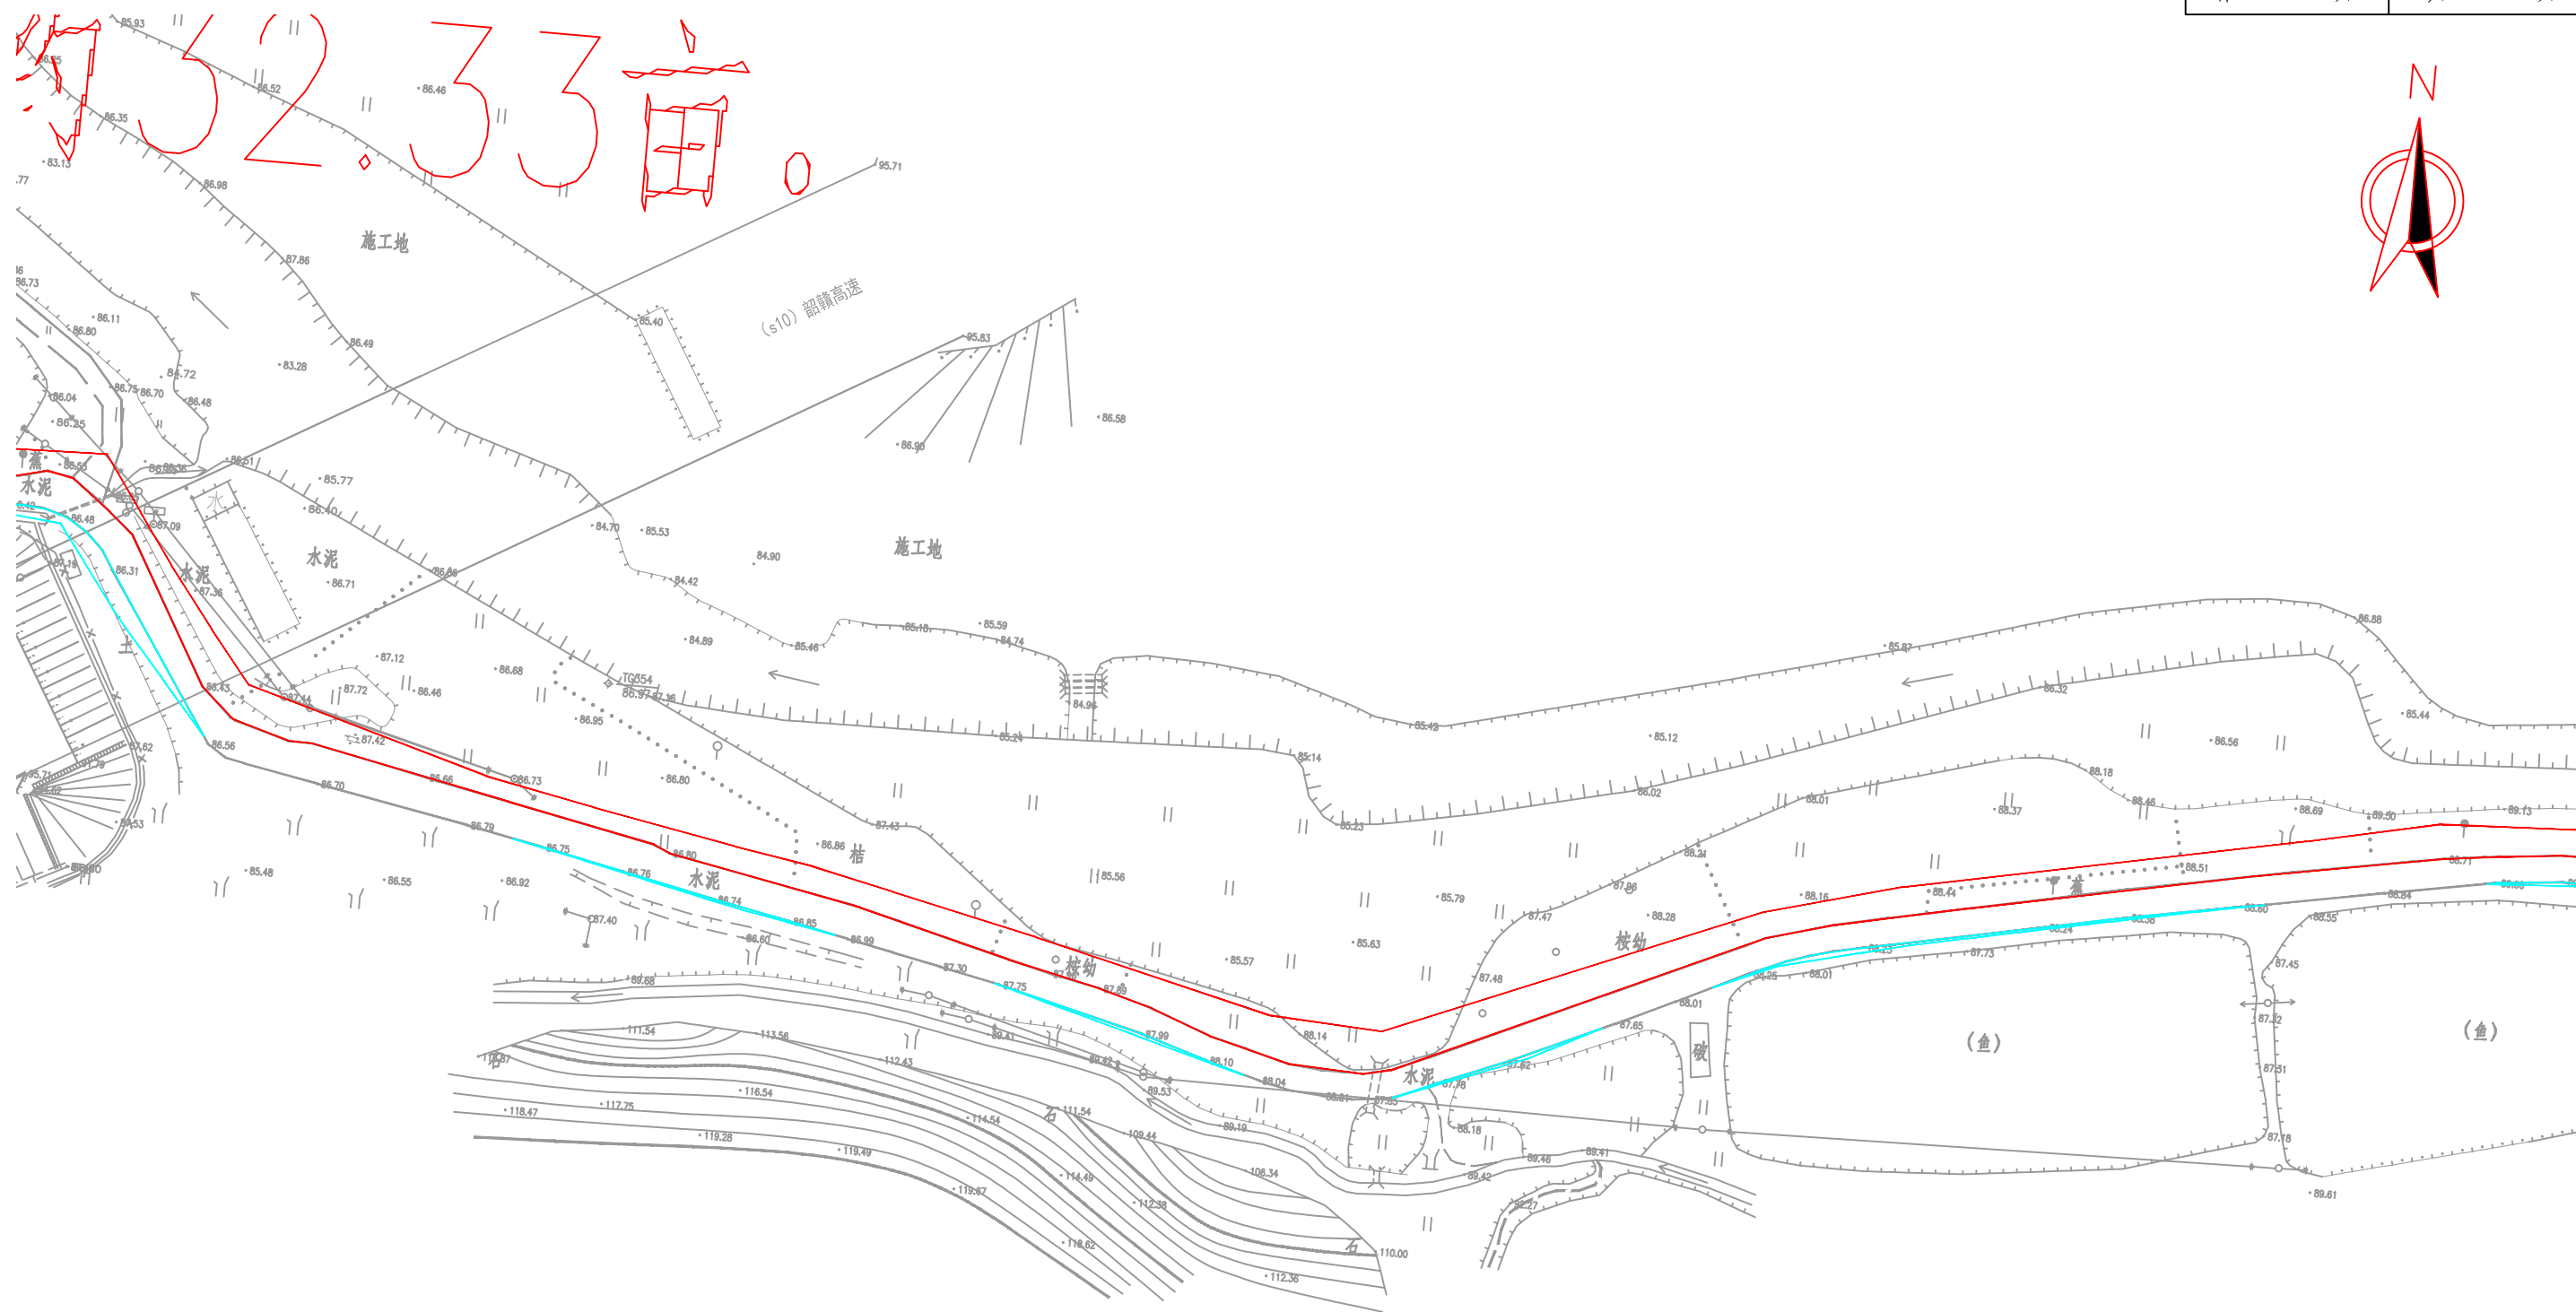
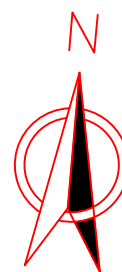






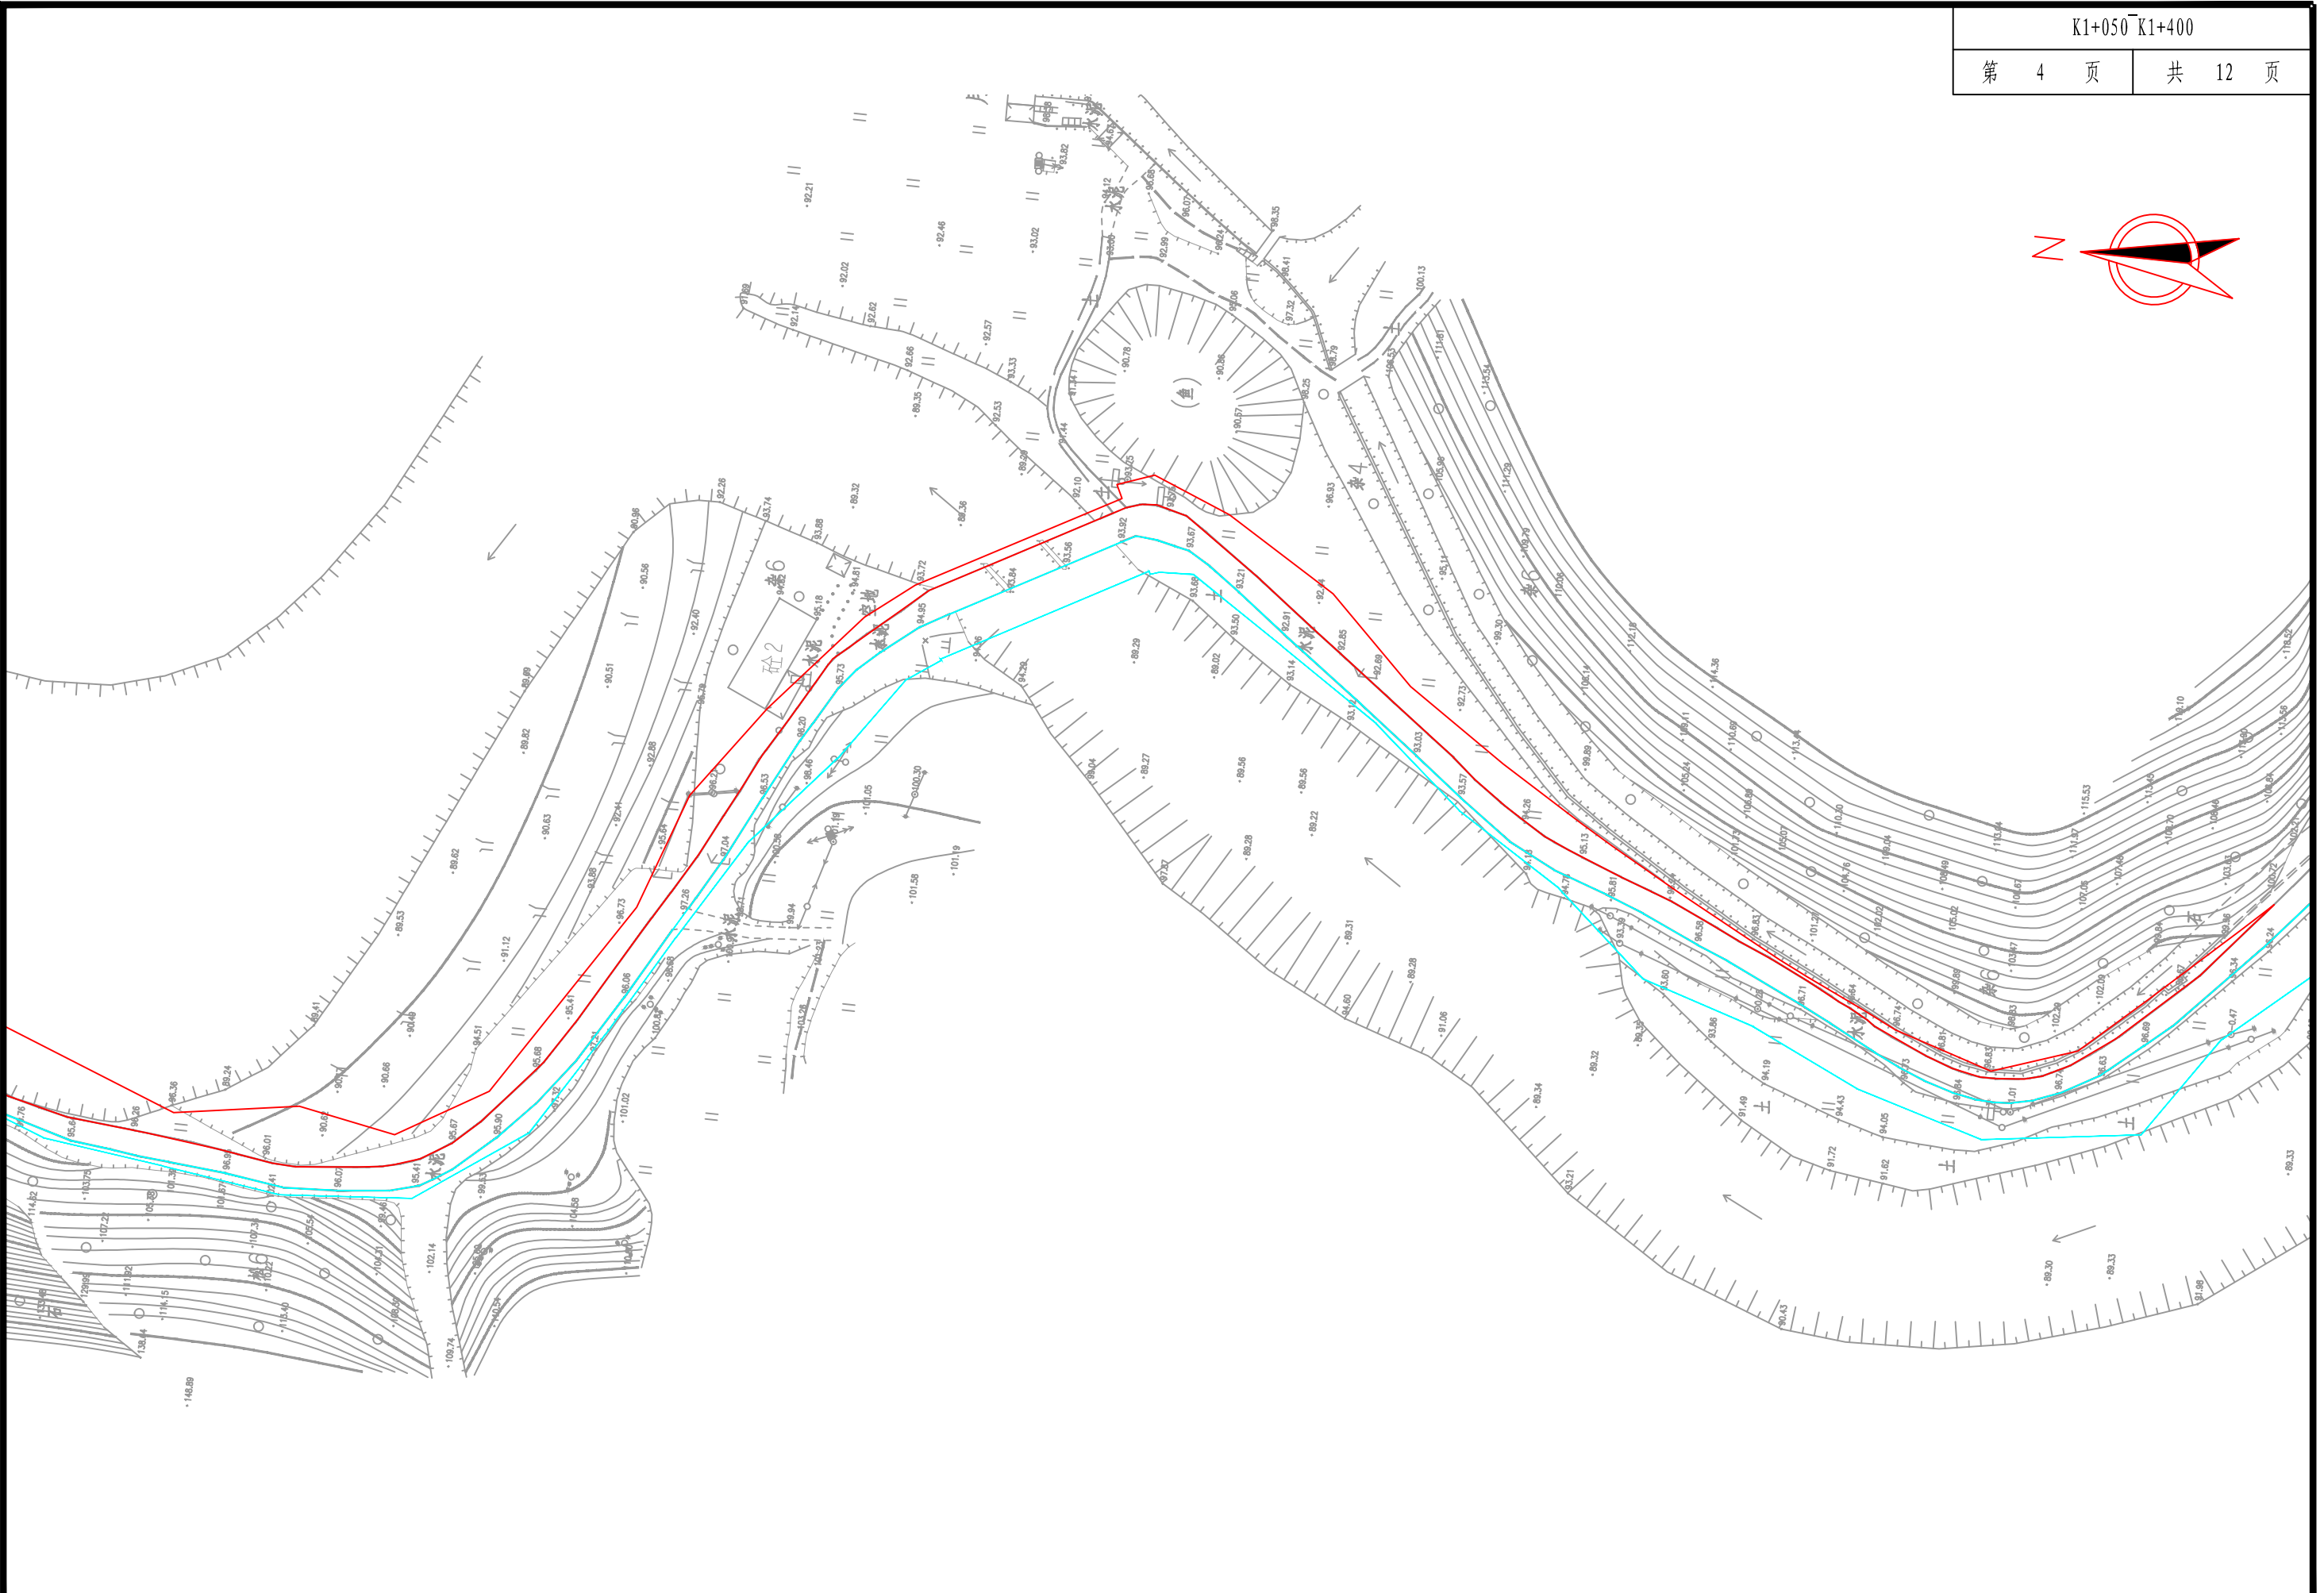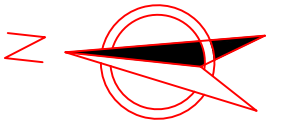


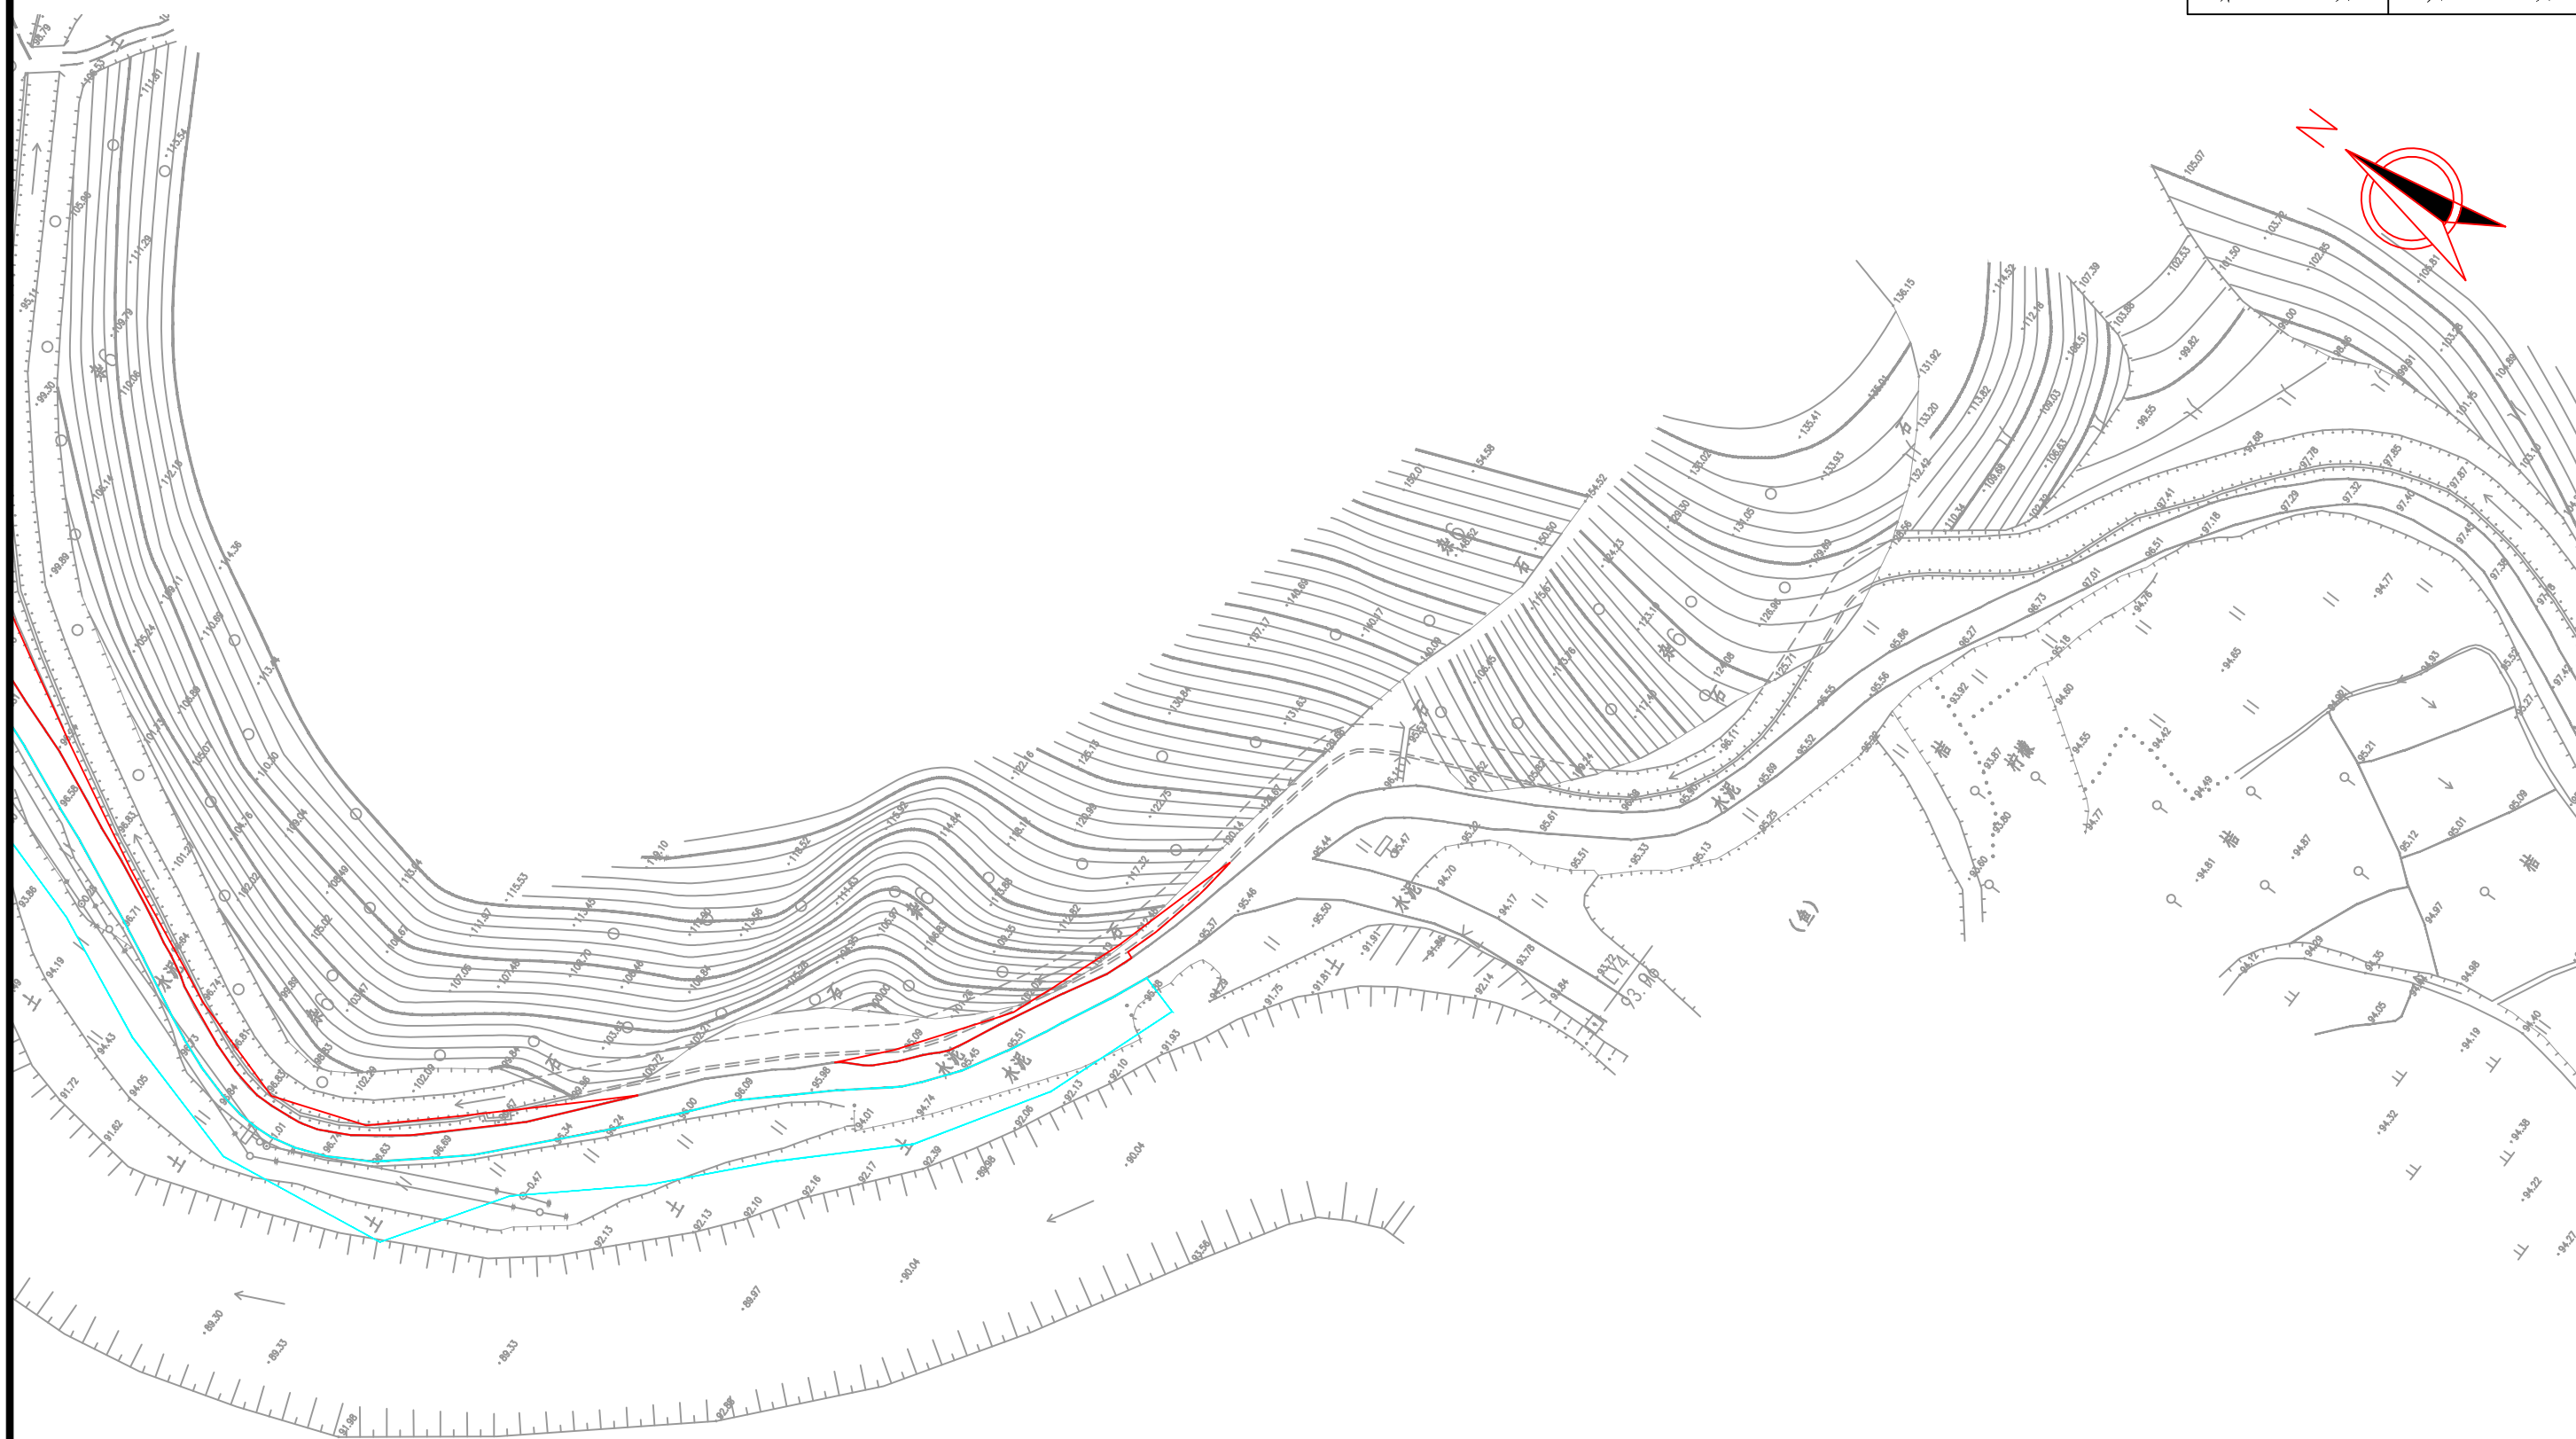



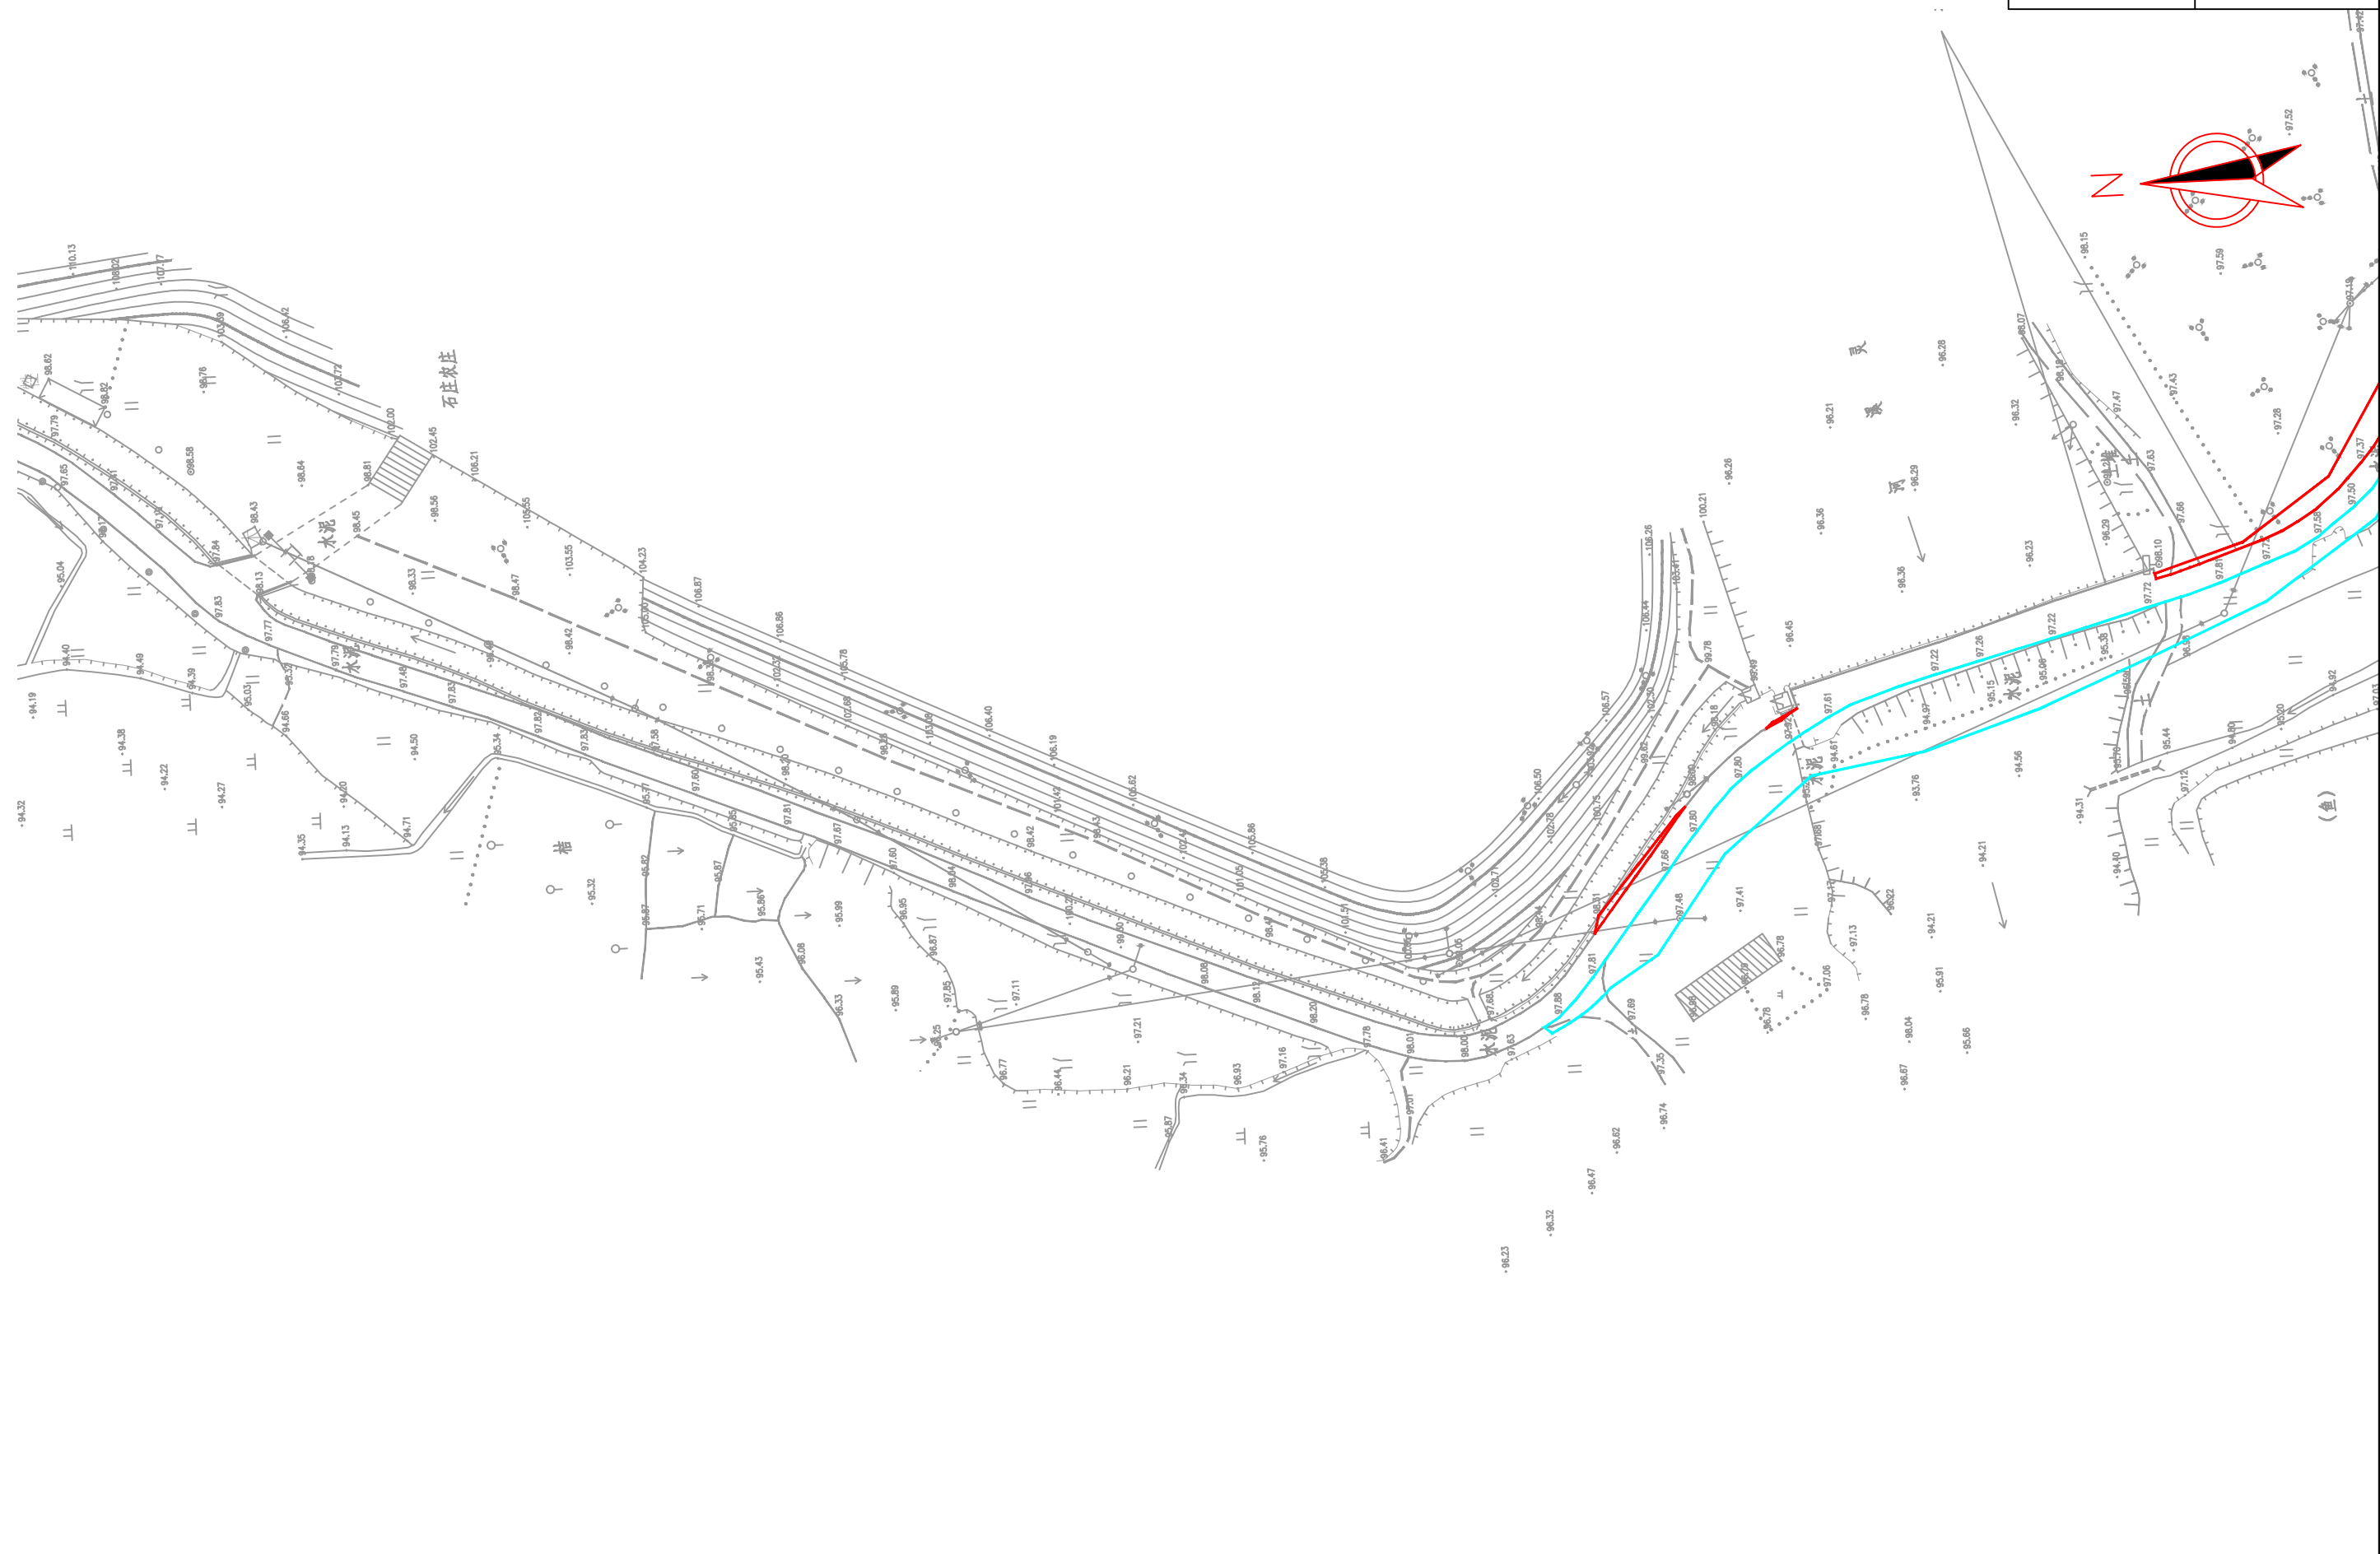


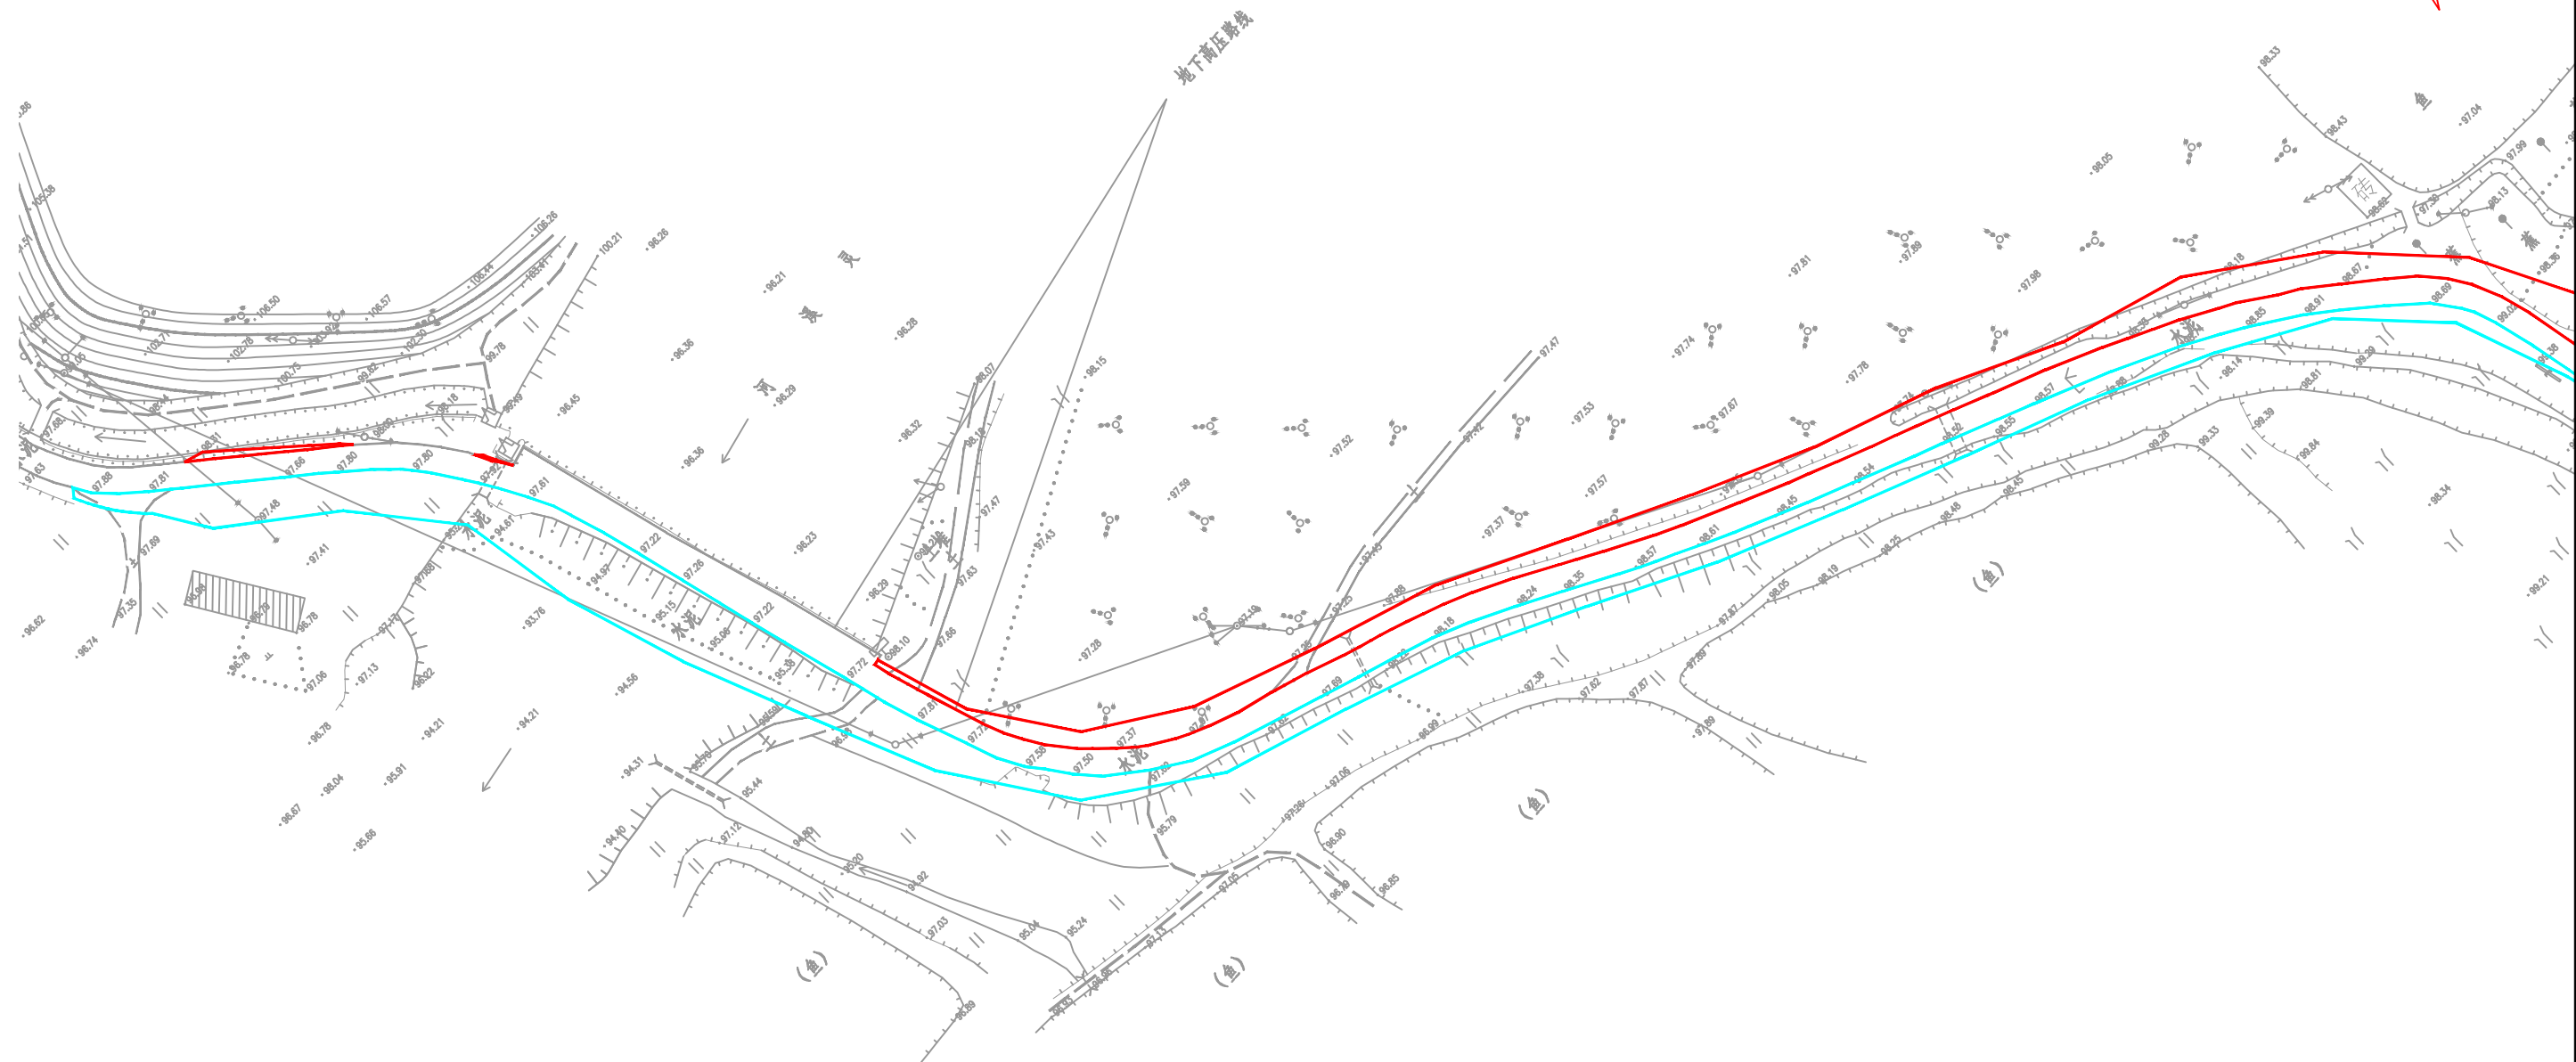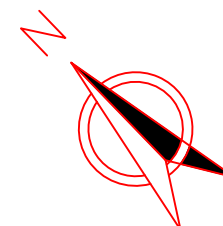

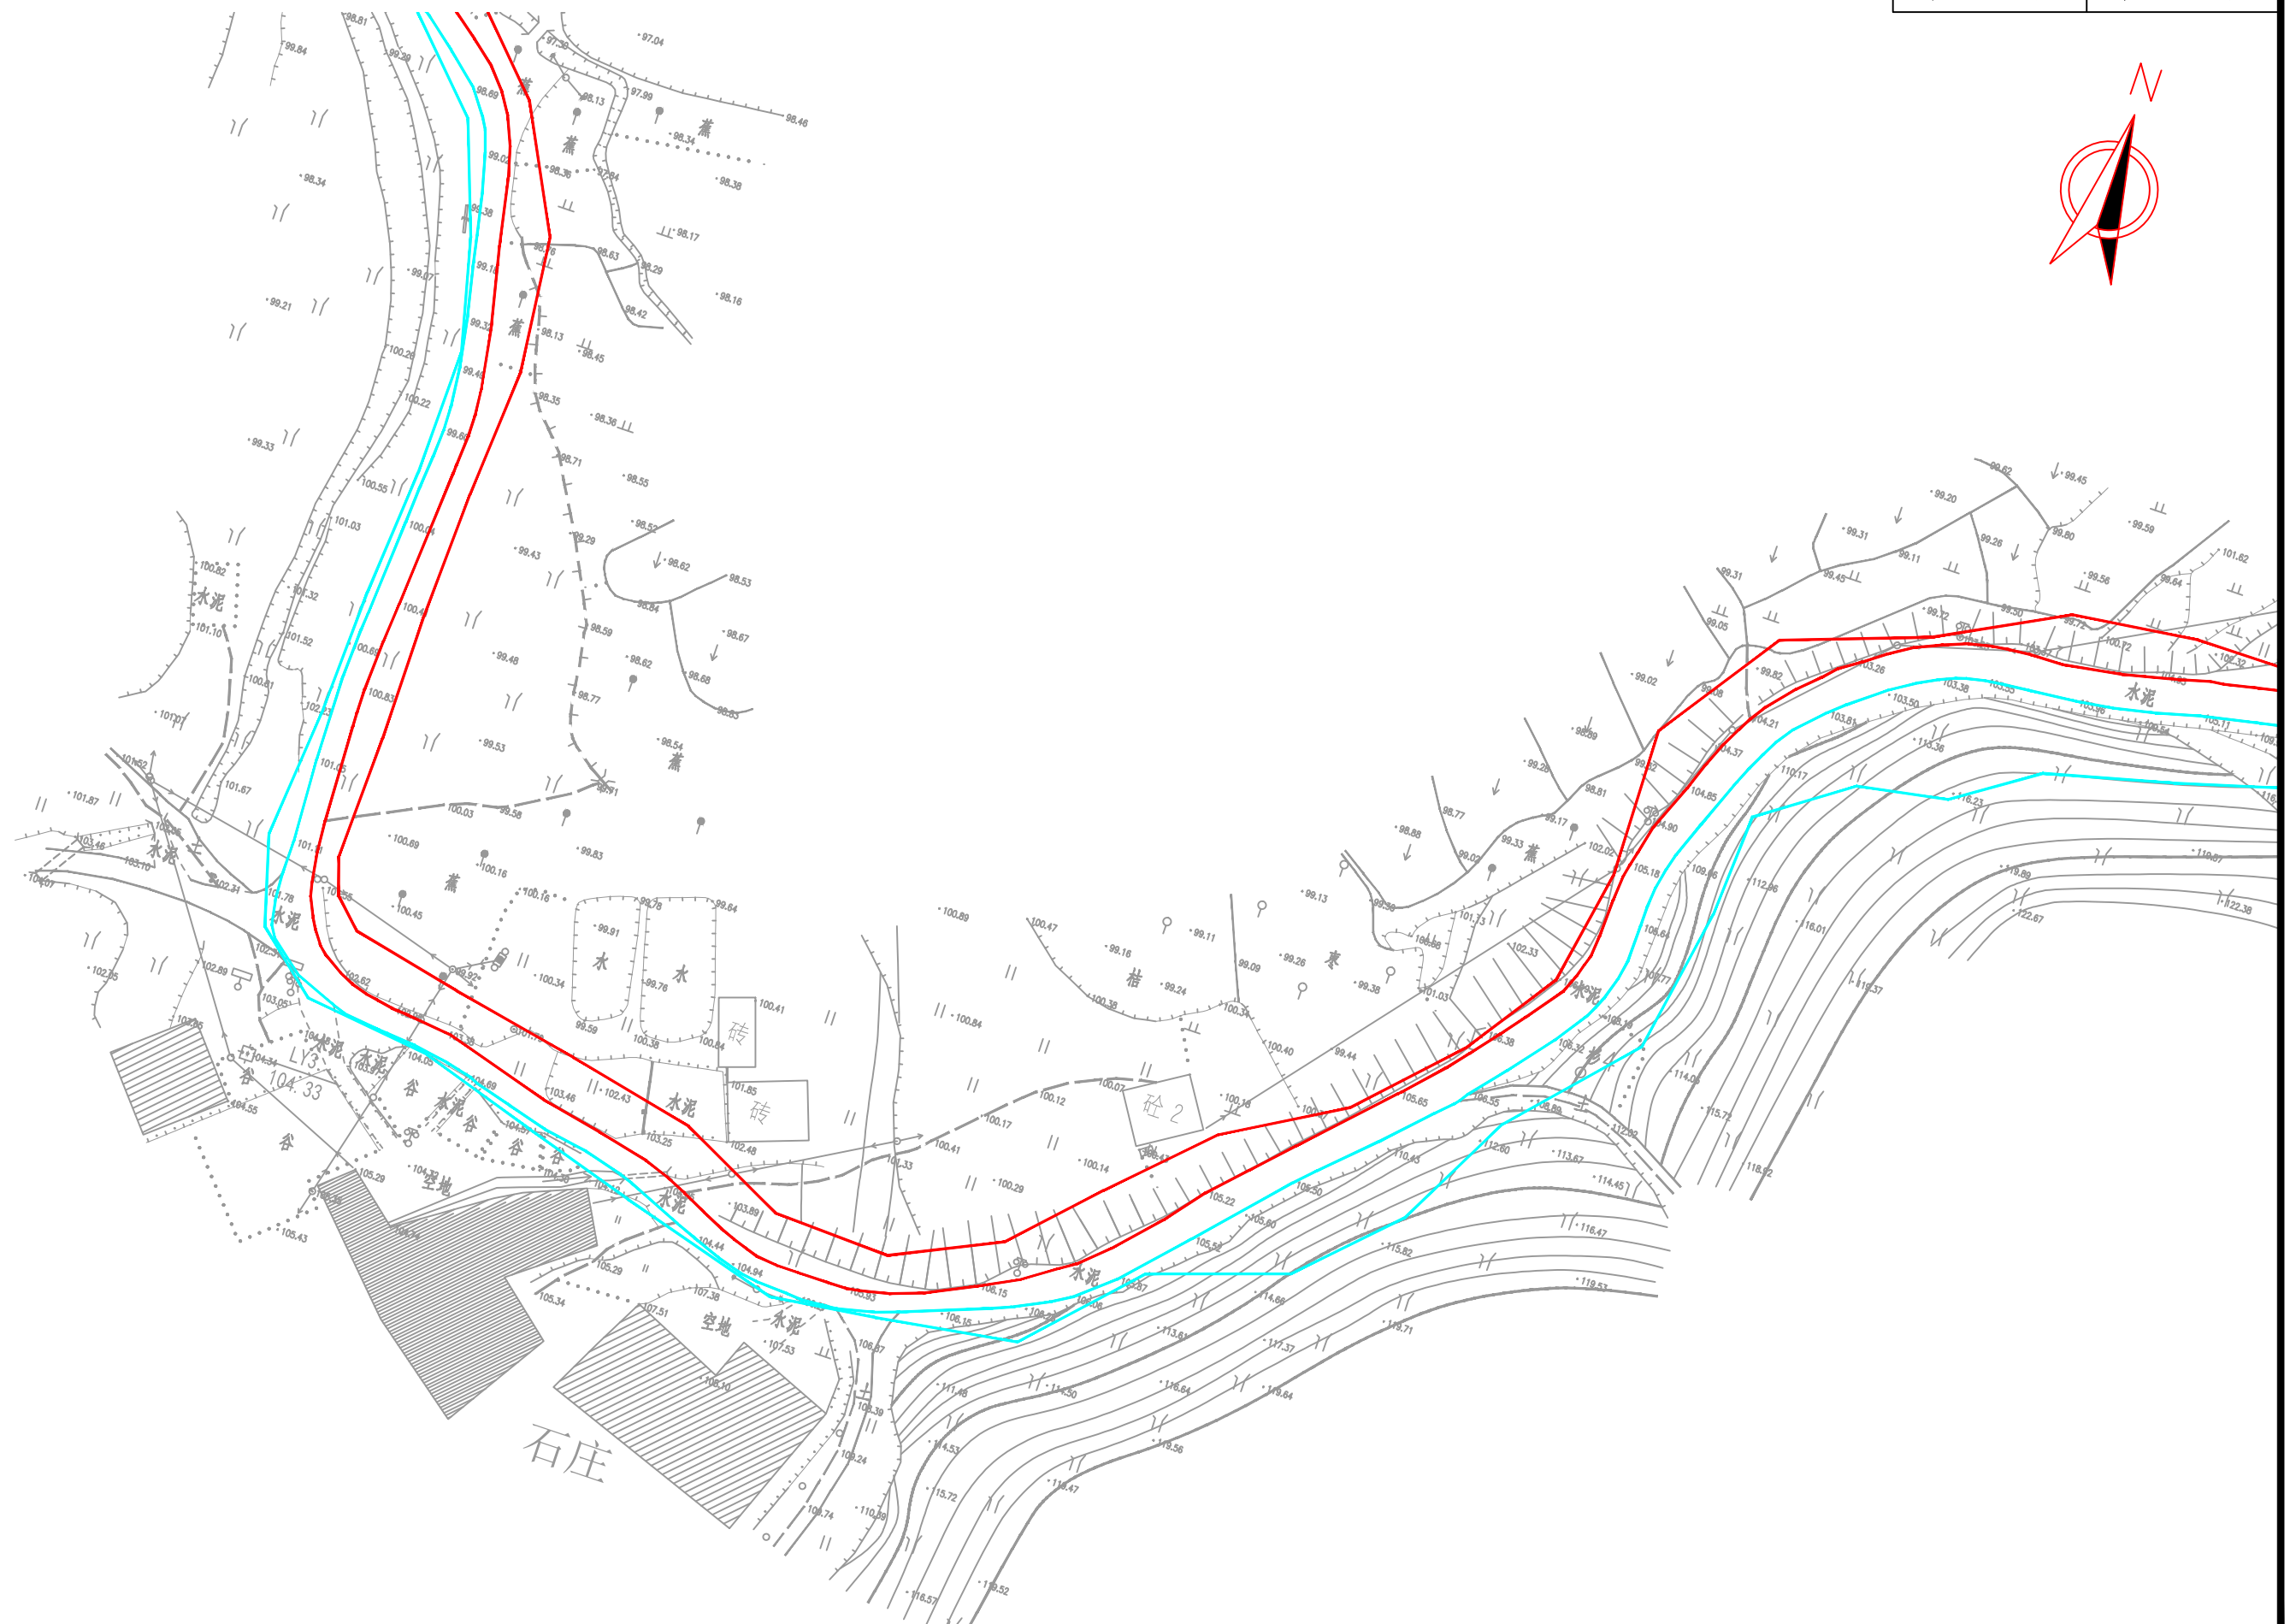
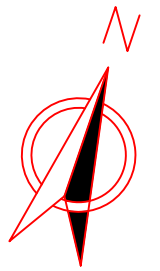




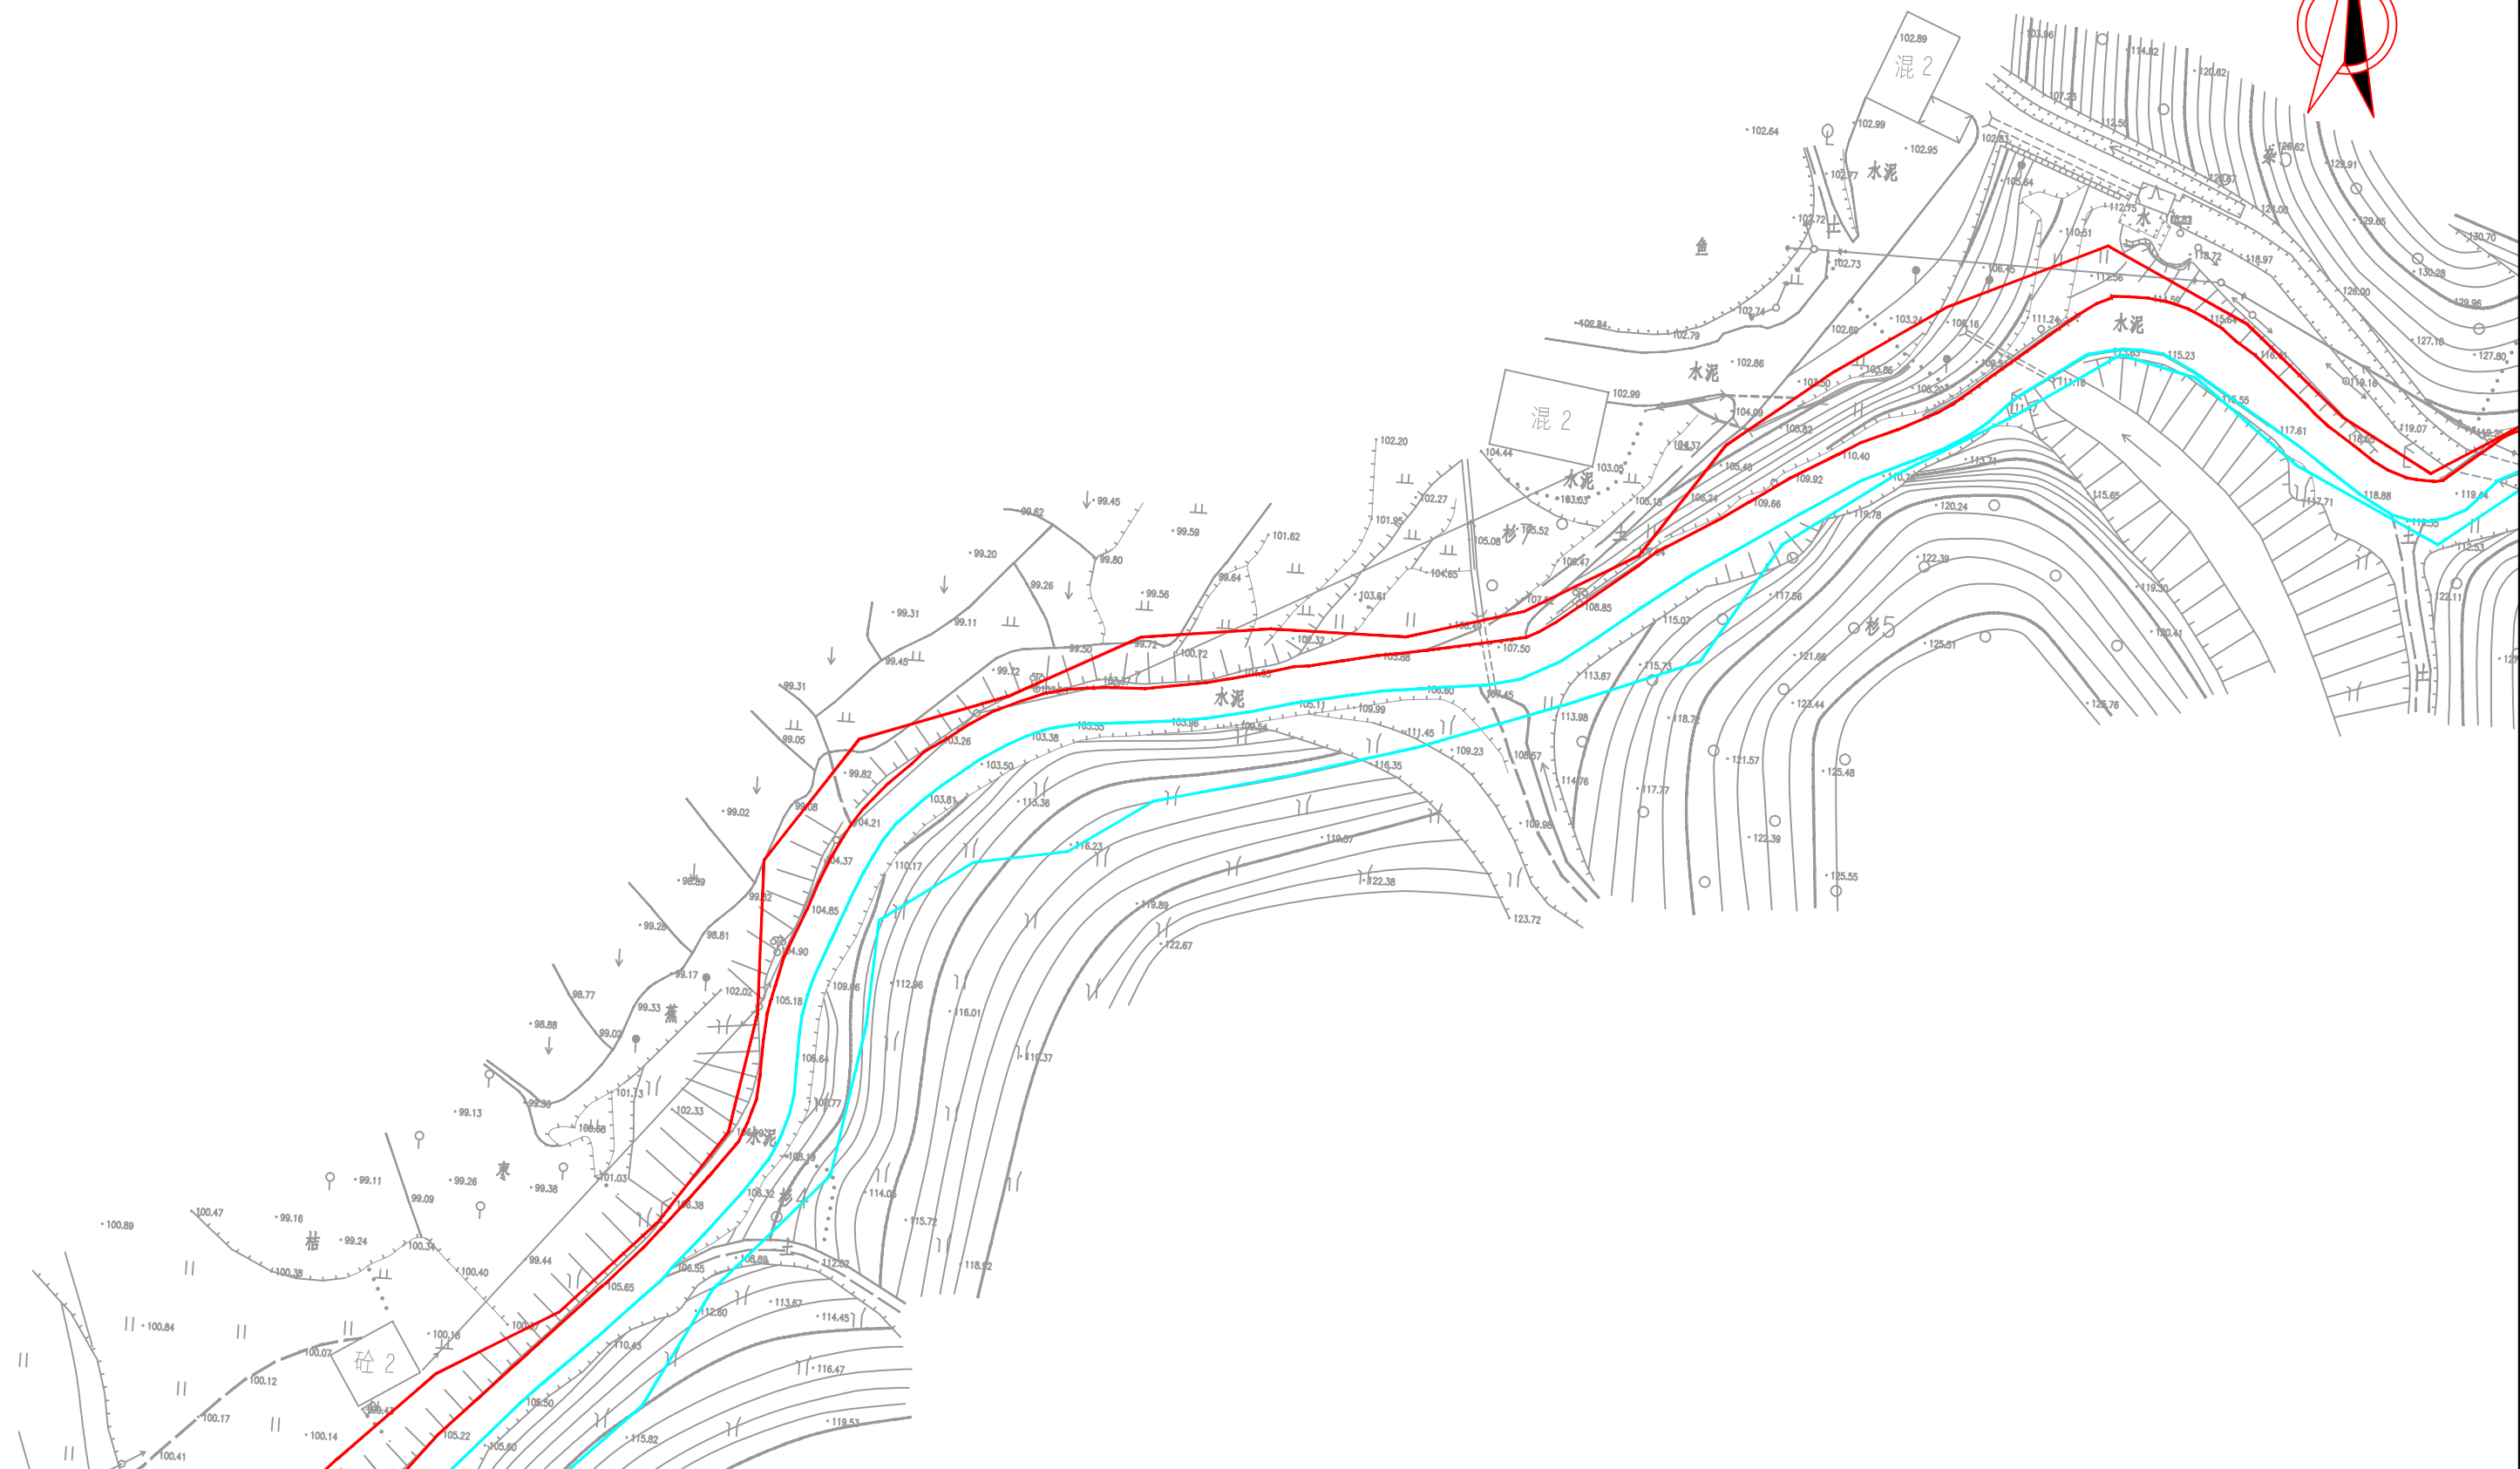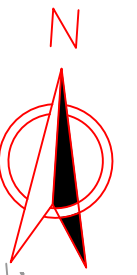

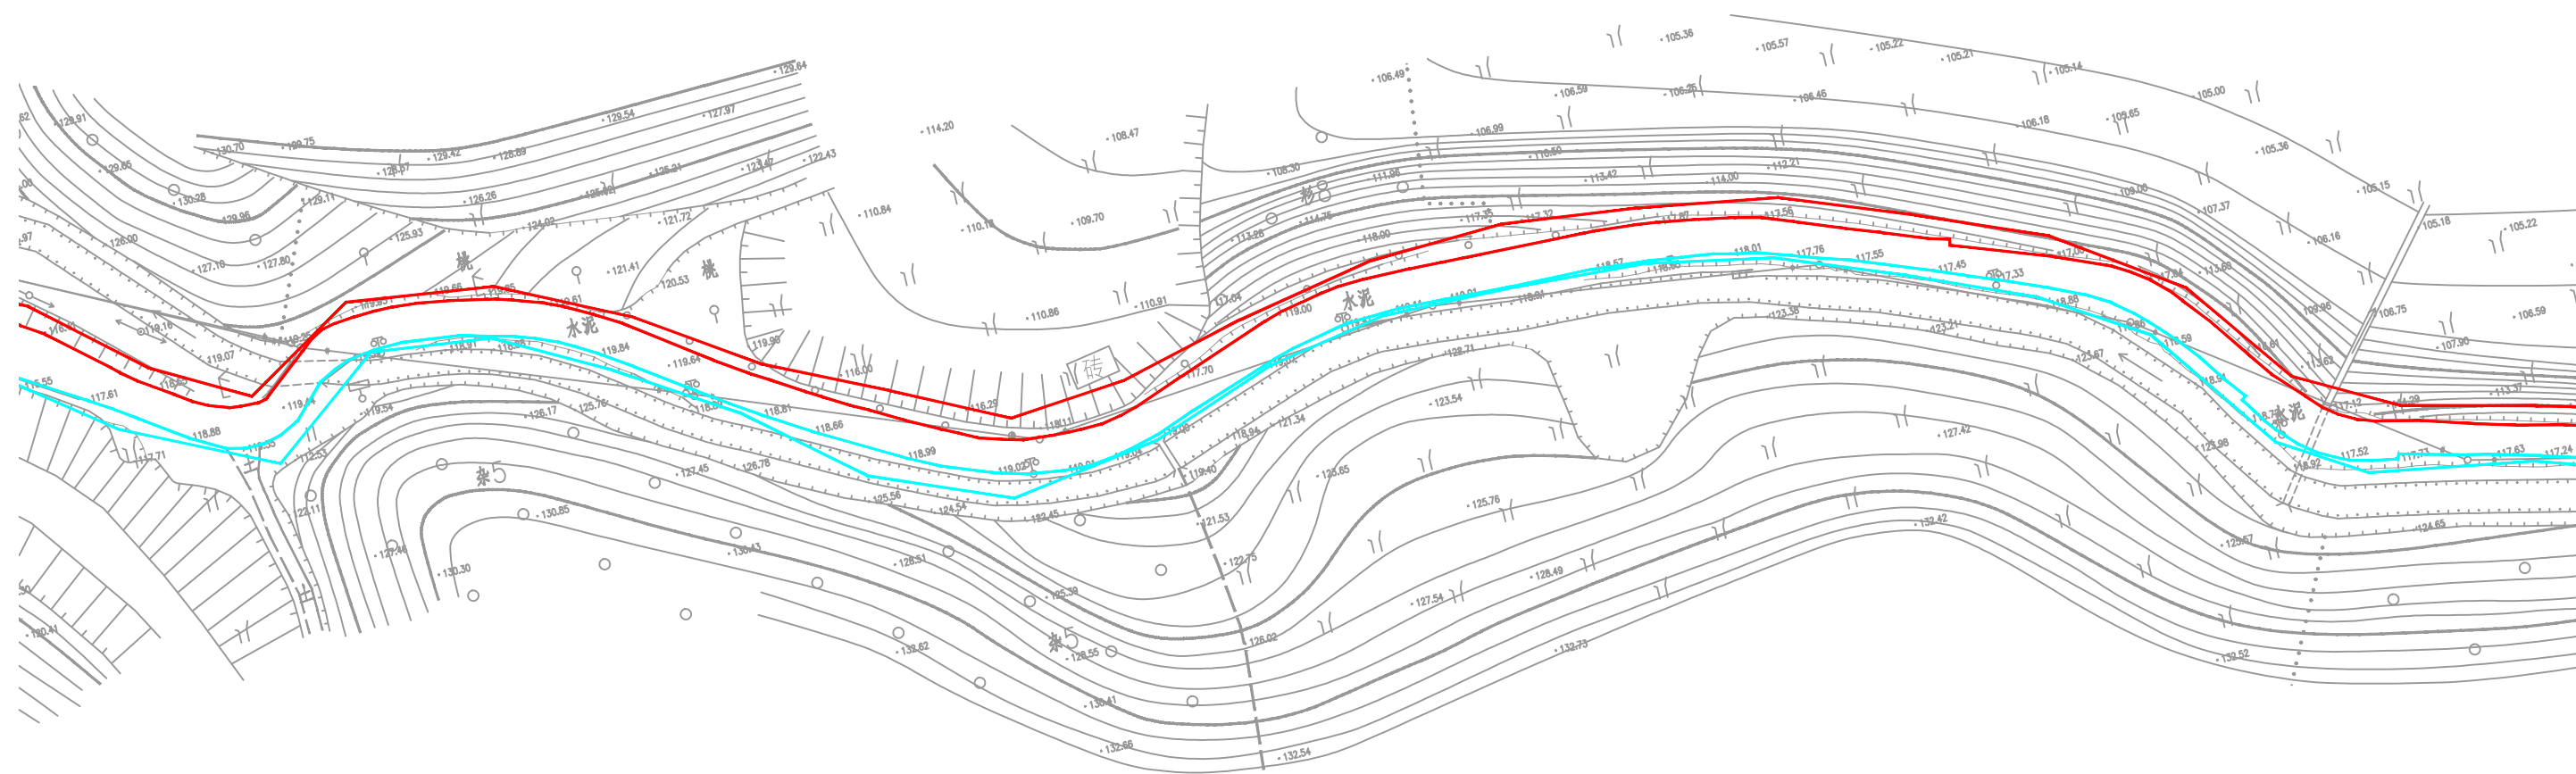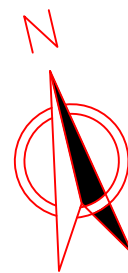



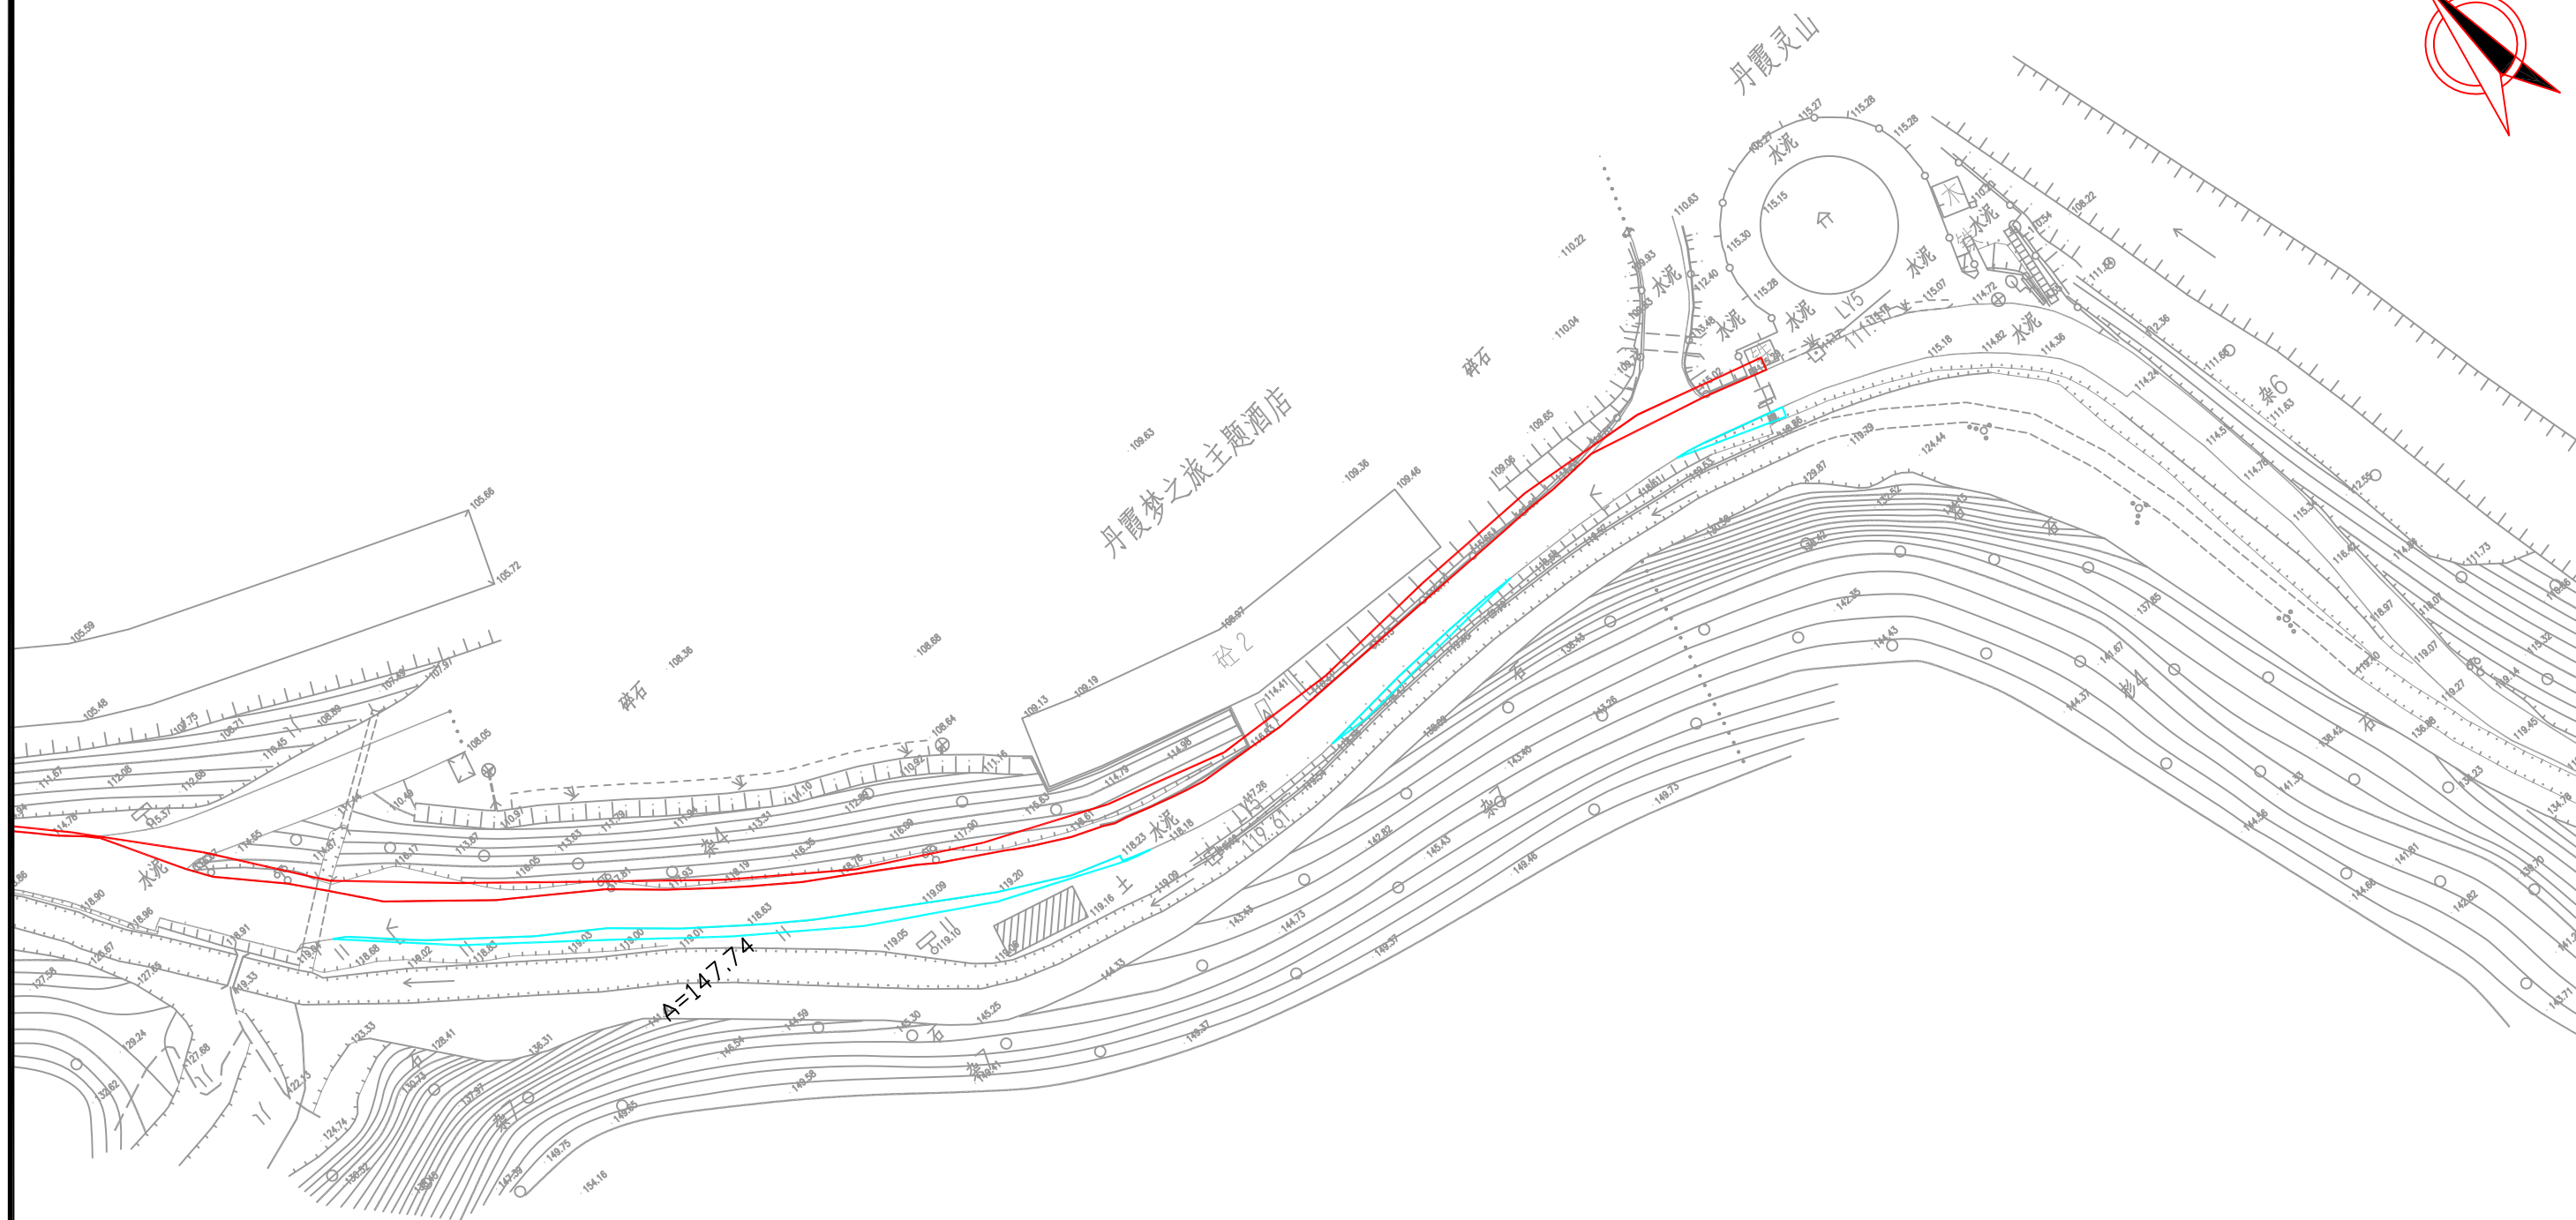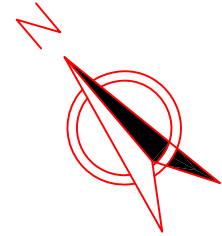

- 说明:
- 1、本图尺寸以米为单位。
  - 2、比例尺为1:1000。
  - 3、路线设计起点桩号K0+000, 设计终点桩号K4+000;
  - 4、采用大地2000坐标系, 1985年国家高程基准。